



**A** MAIN FLOOR PLAN  
SCALE: 1/4" = 1'-0" (1,645 99)

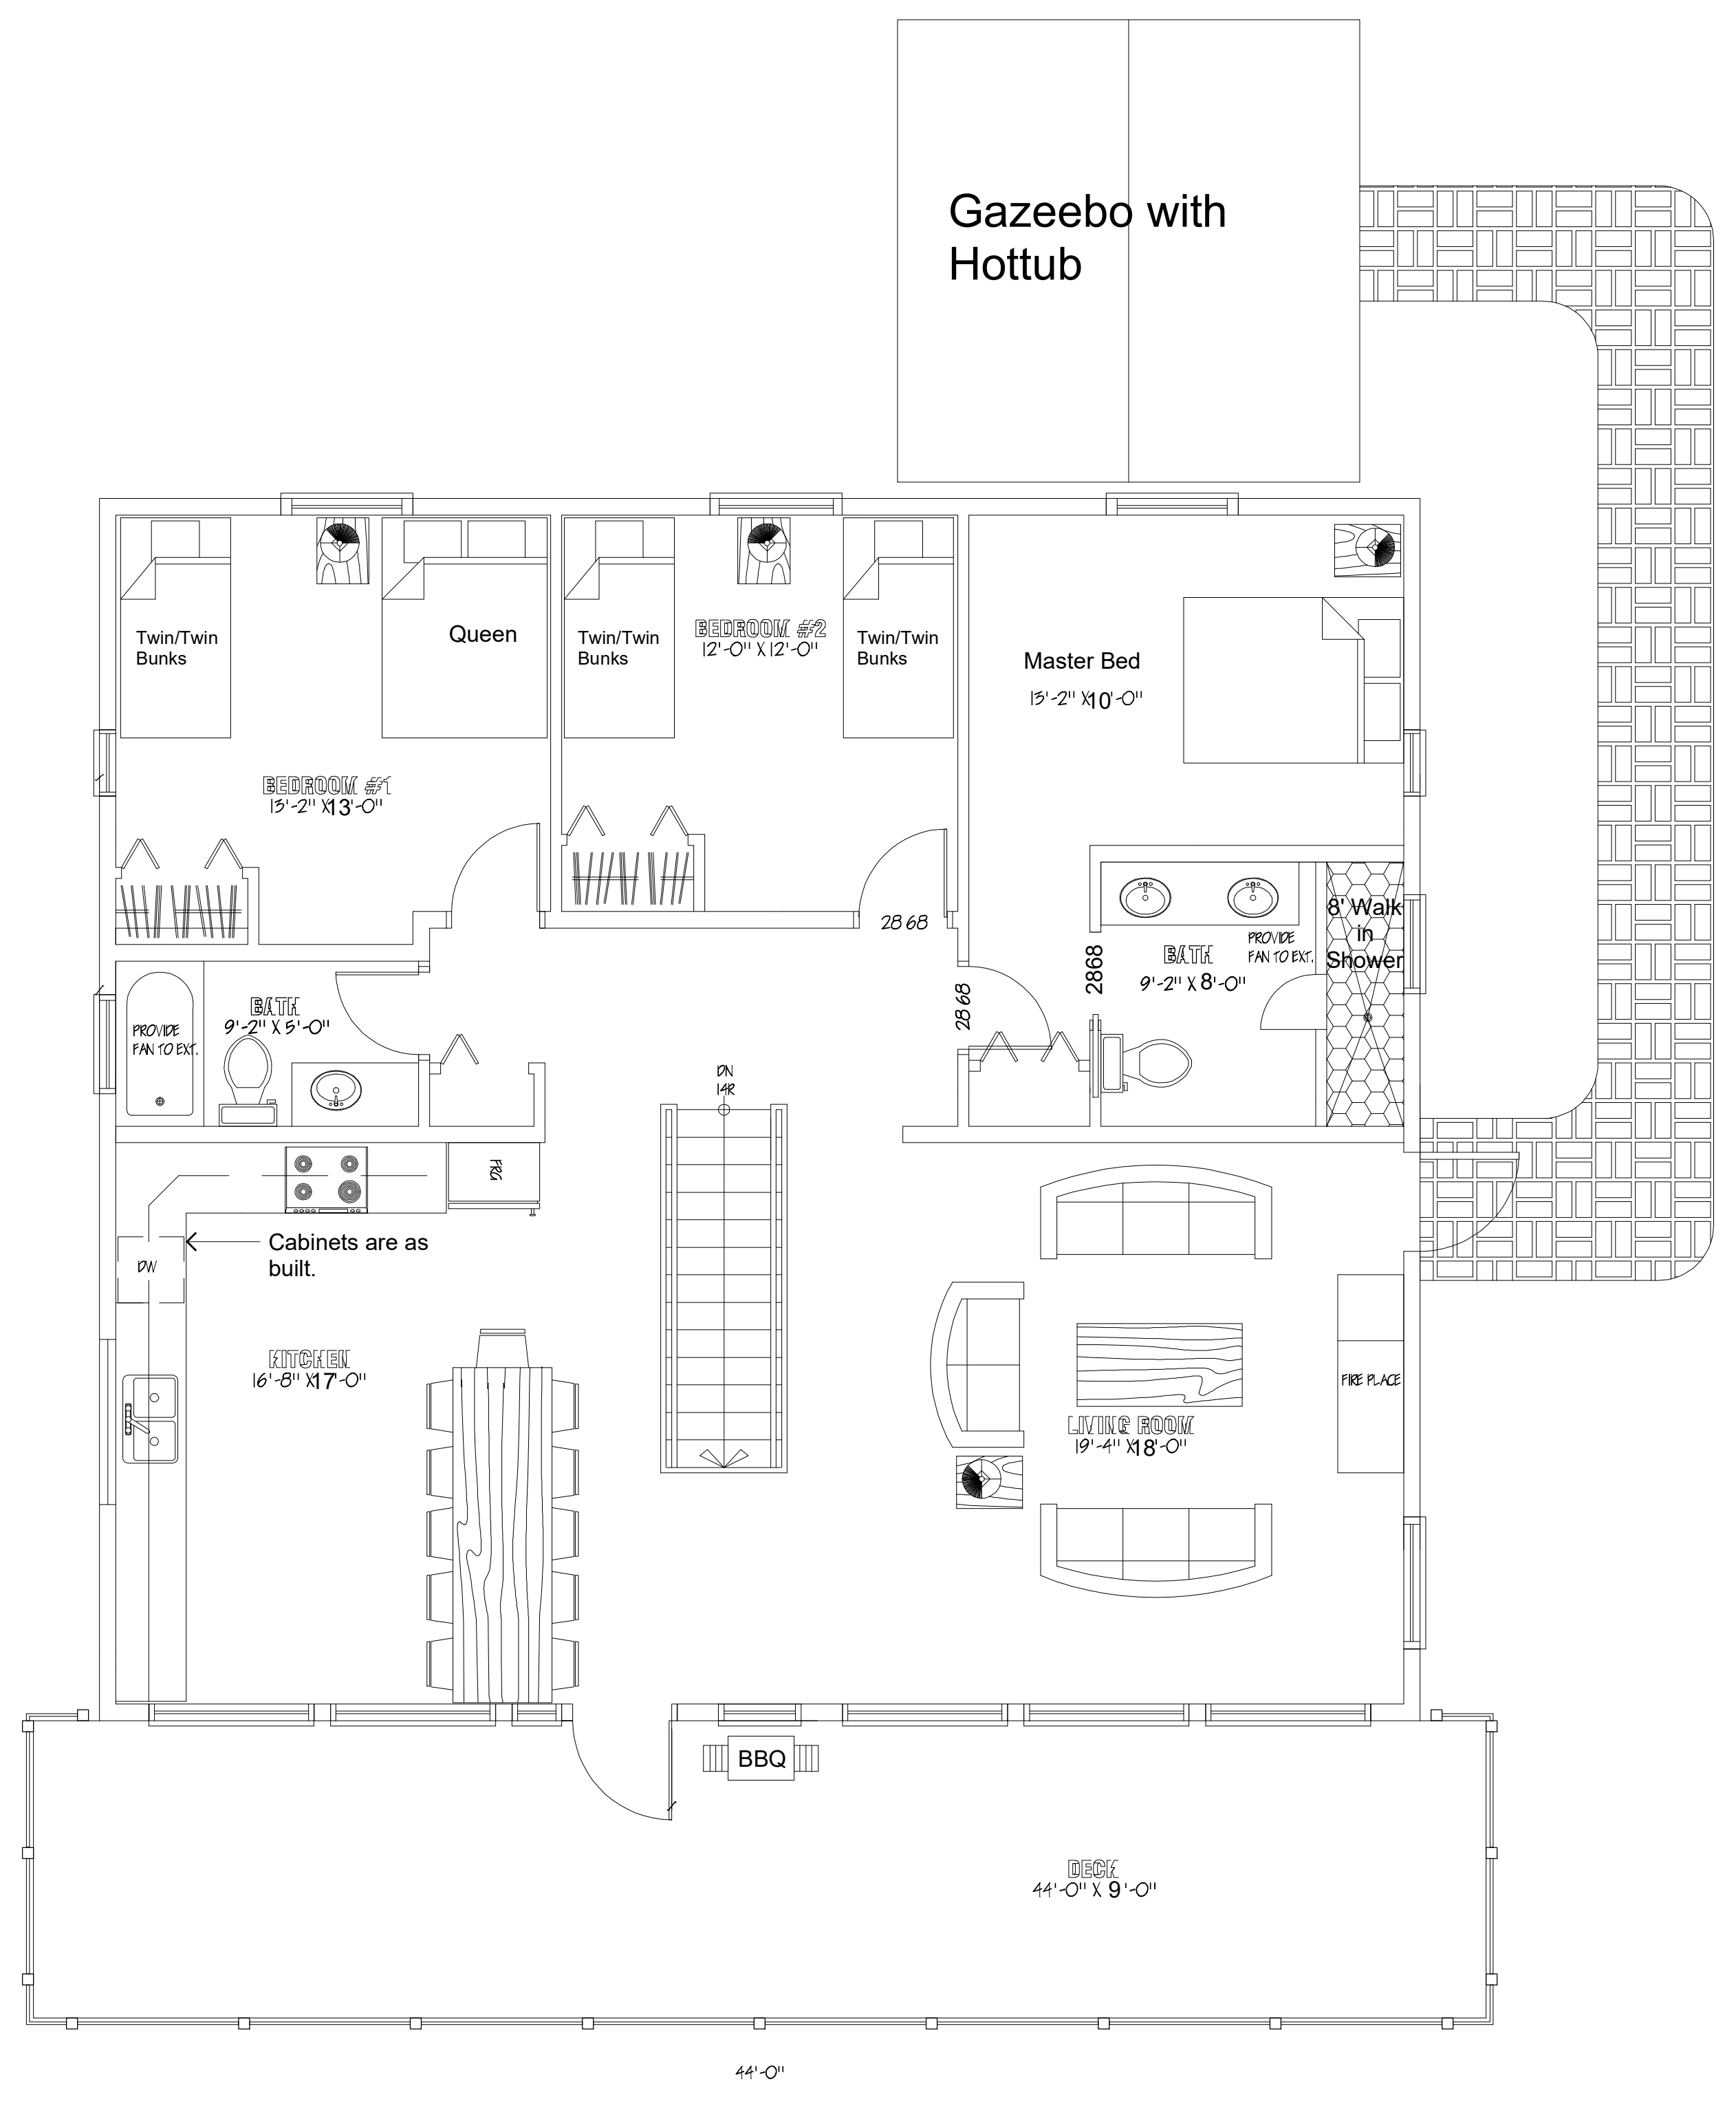

**B** UPPER FLOOR PLAN  
SCALE: 1/4" = 1'-0" (1,660 99)

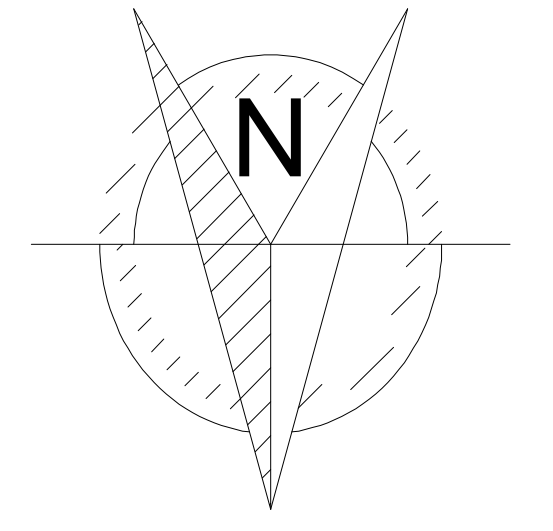

# Floor Plans

<small>THE DESIGN AND DRAWINGS CONTAINED HEREIN ARE AND AT ALL TIMES REMAIN THE EXCLUSIVE PROPERTY OF FRANK WOOD. THEY MAY NOT BE USED, REPRODUCED OR MODIFIED WITHOUT THE EXPRESS WRITTEN CONSENT OF THE OWNER. UNTILL SUCH TIME AS THE DRAWINGS HAVE BEEN PAID FOR IN FULL BY THE PURCHASER OR ANOTHER ARRANGMENT HAS BEEN AGREED UPON.</small>	job number 7 6 5 4 3 2 1	Client NorthRock Homes Darryl Glen	Title <b>North Slope Lodge</b> Surrey B.C.	page number <b>FPL-1F</b>	DESIGNER ADDRESS & CONTACT DETAILS: <b>Frank Wood</b> 7957 124A St, Surrey BC Canada, V3W 8P1 Cell Phone: 778-227-4541 Email: frankwood@outlook.com
	drawn by <b>Frank Wood</b> date September 14, 2018 scale As Shown	Project 2453 Fairways Drive Chalet Modifications		cad location Surrey B.C.	